

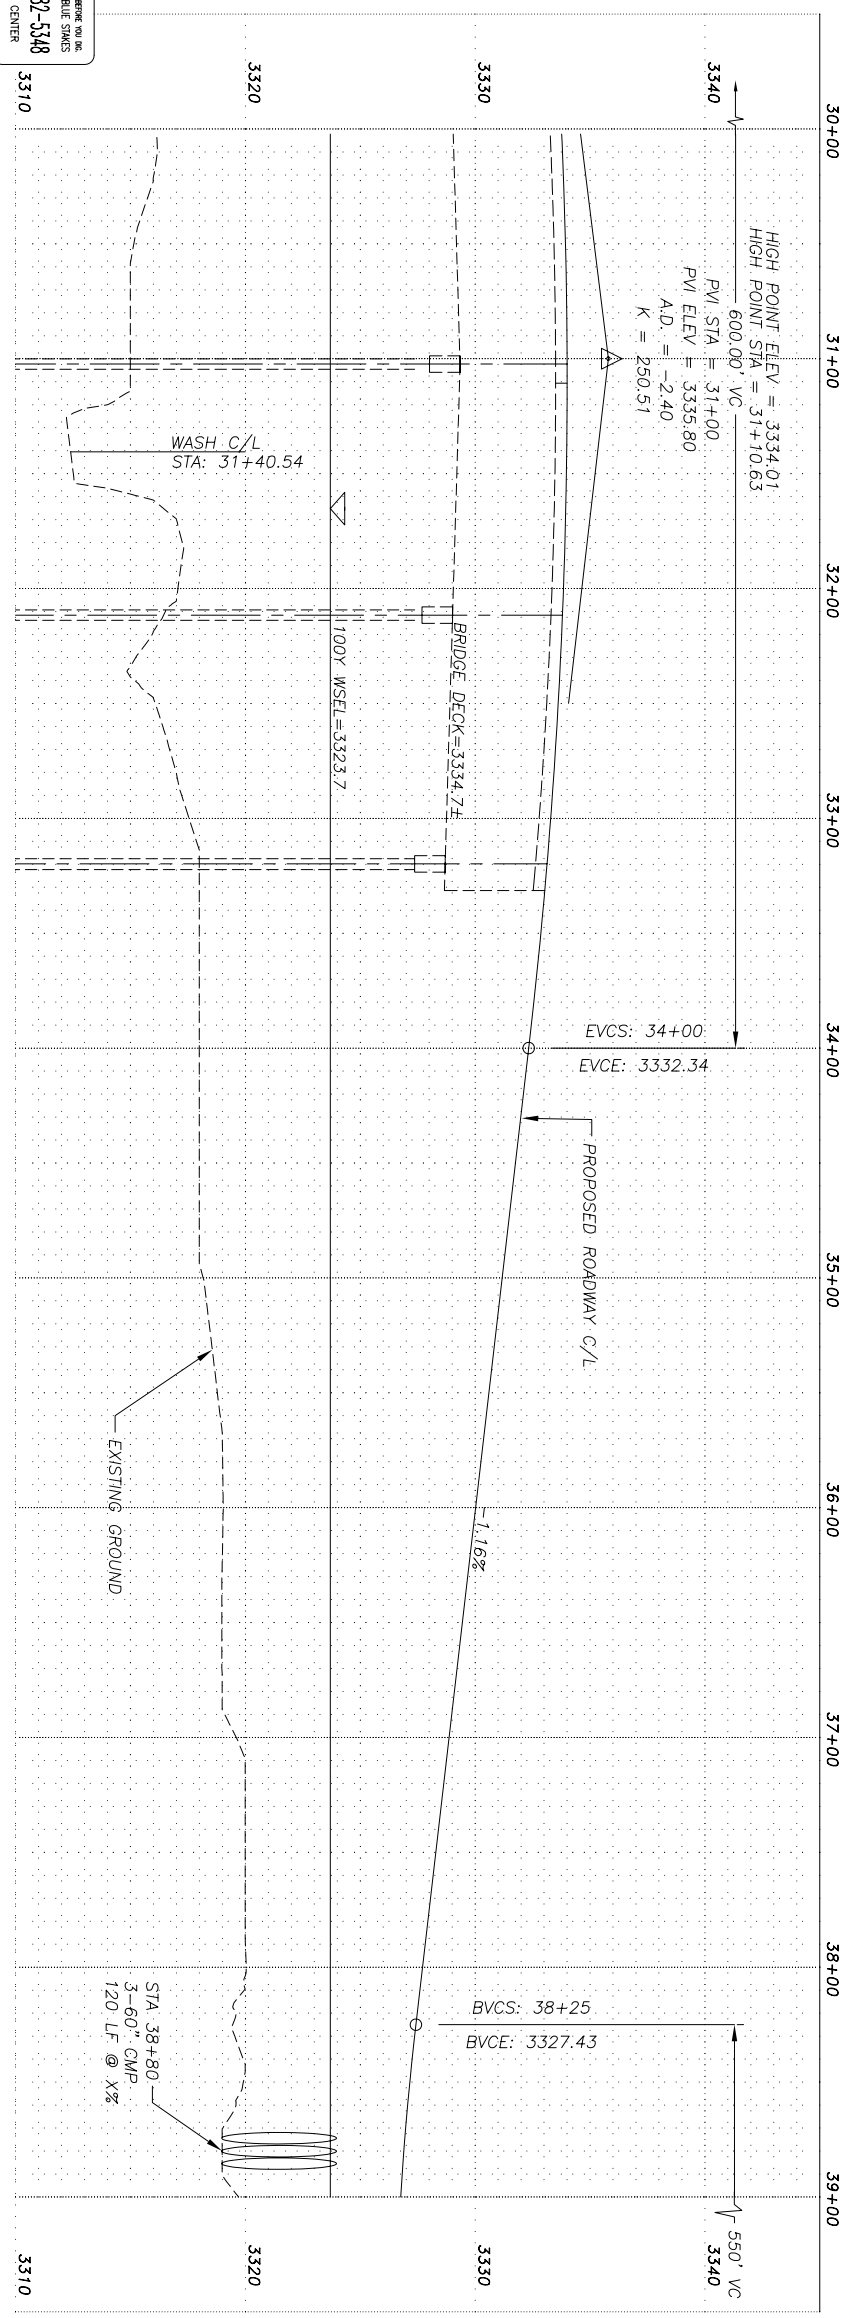


NO WORKING SPACE BEHIND THE BLUE STAKES
CALL FOR THE BLUE STAKES
1-800-762-5348
BLUE STAKE CENTER

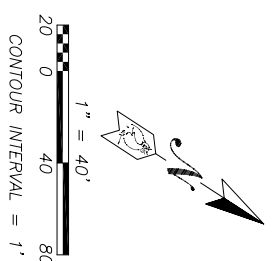

PALO PARADO ROAD ALIGNMENT ALTERNATIVE 1

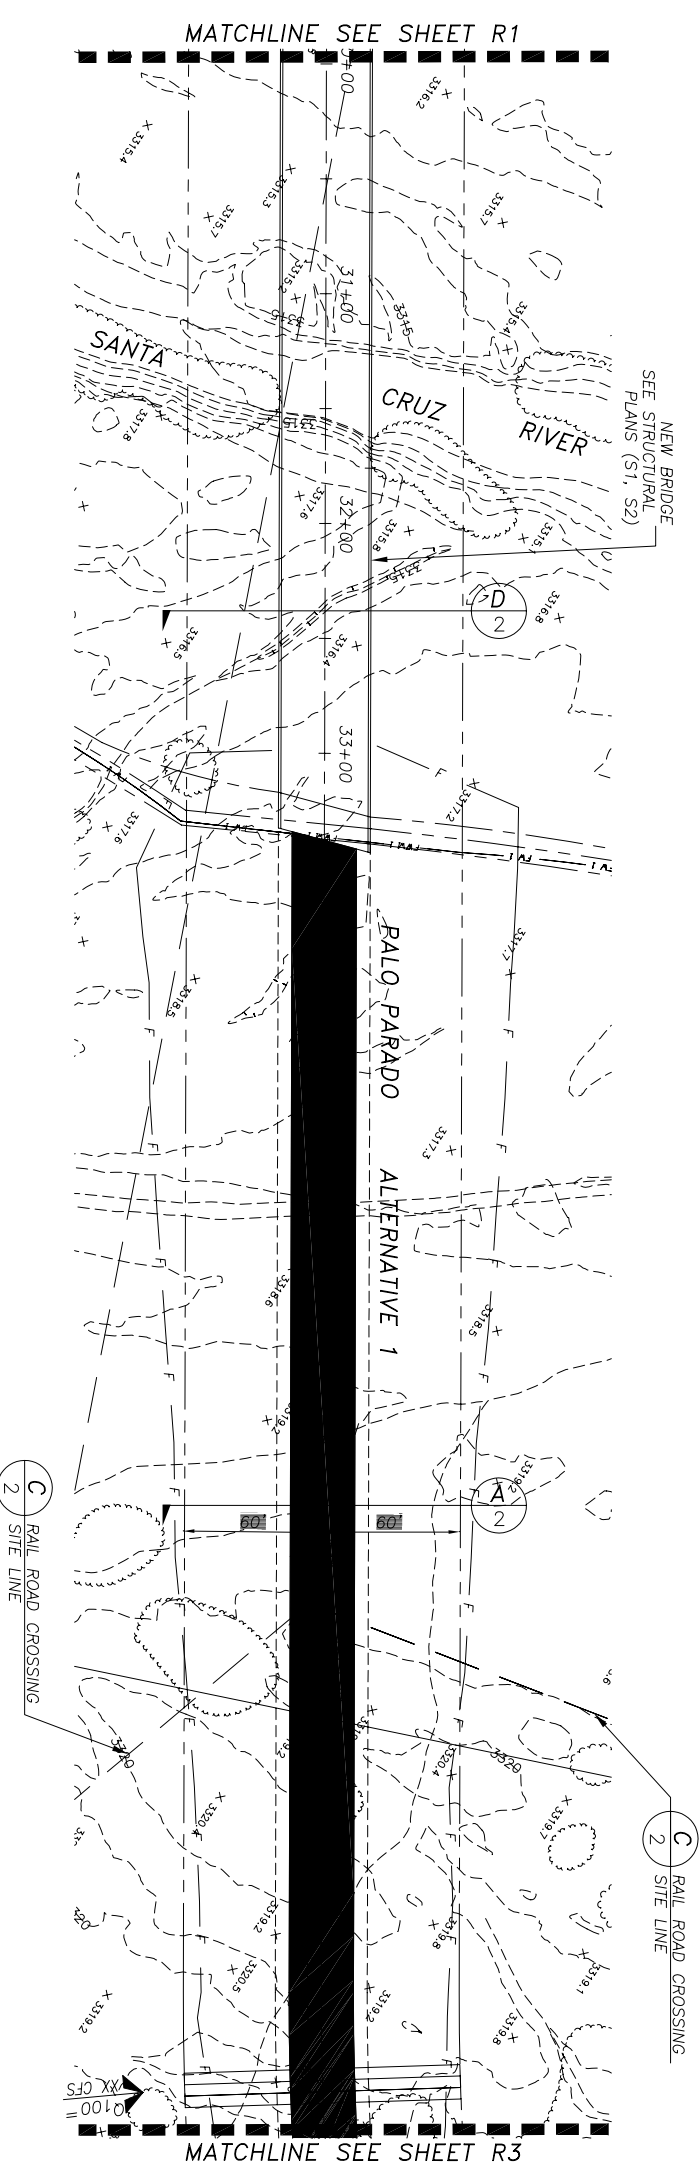

SCALE
HORIZ: 1"=40'
VERT: 1"=4'
SHEET 14 OF 96

SANTA CRUZ COUNTY DEPARTMENT OF PUBLIC WORKS

CPE CONSULTANTS
JOB NO. 211
378 N. Main Avenue
Tucson, AZ 85701
520-545-7001



NO.	REVISION DESCRIPTION	DIV. - SECT.	ENGR.	DATE

ALIGNMENT DESIGN CONCEPT PLANS FOR
PALO PARADO
STA 30+00.00 - STA 39+00.00
ALIGNMENT 1
SANTA CRUZ COUNTY, AZ

DESIGNED BY	TB/VIG	DATE
DRAWN BY	TB/VIG/AEK	03/2008
CHECKED BY	VIG	03/2008
PROJ. ENGR.	YDD	03/2008