



NO WORKING SPACES BEHIND THE BLUE STAKES
CALL FOR THE BLUE STAKES
1-800-782-5348
BLUE STAKE CENTER

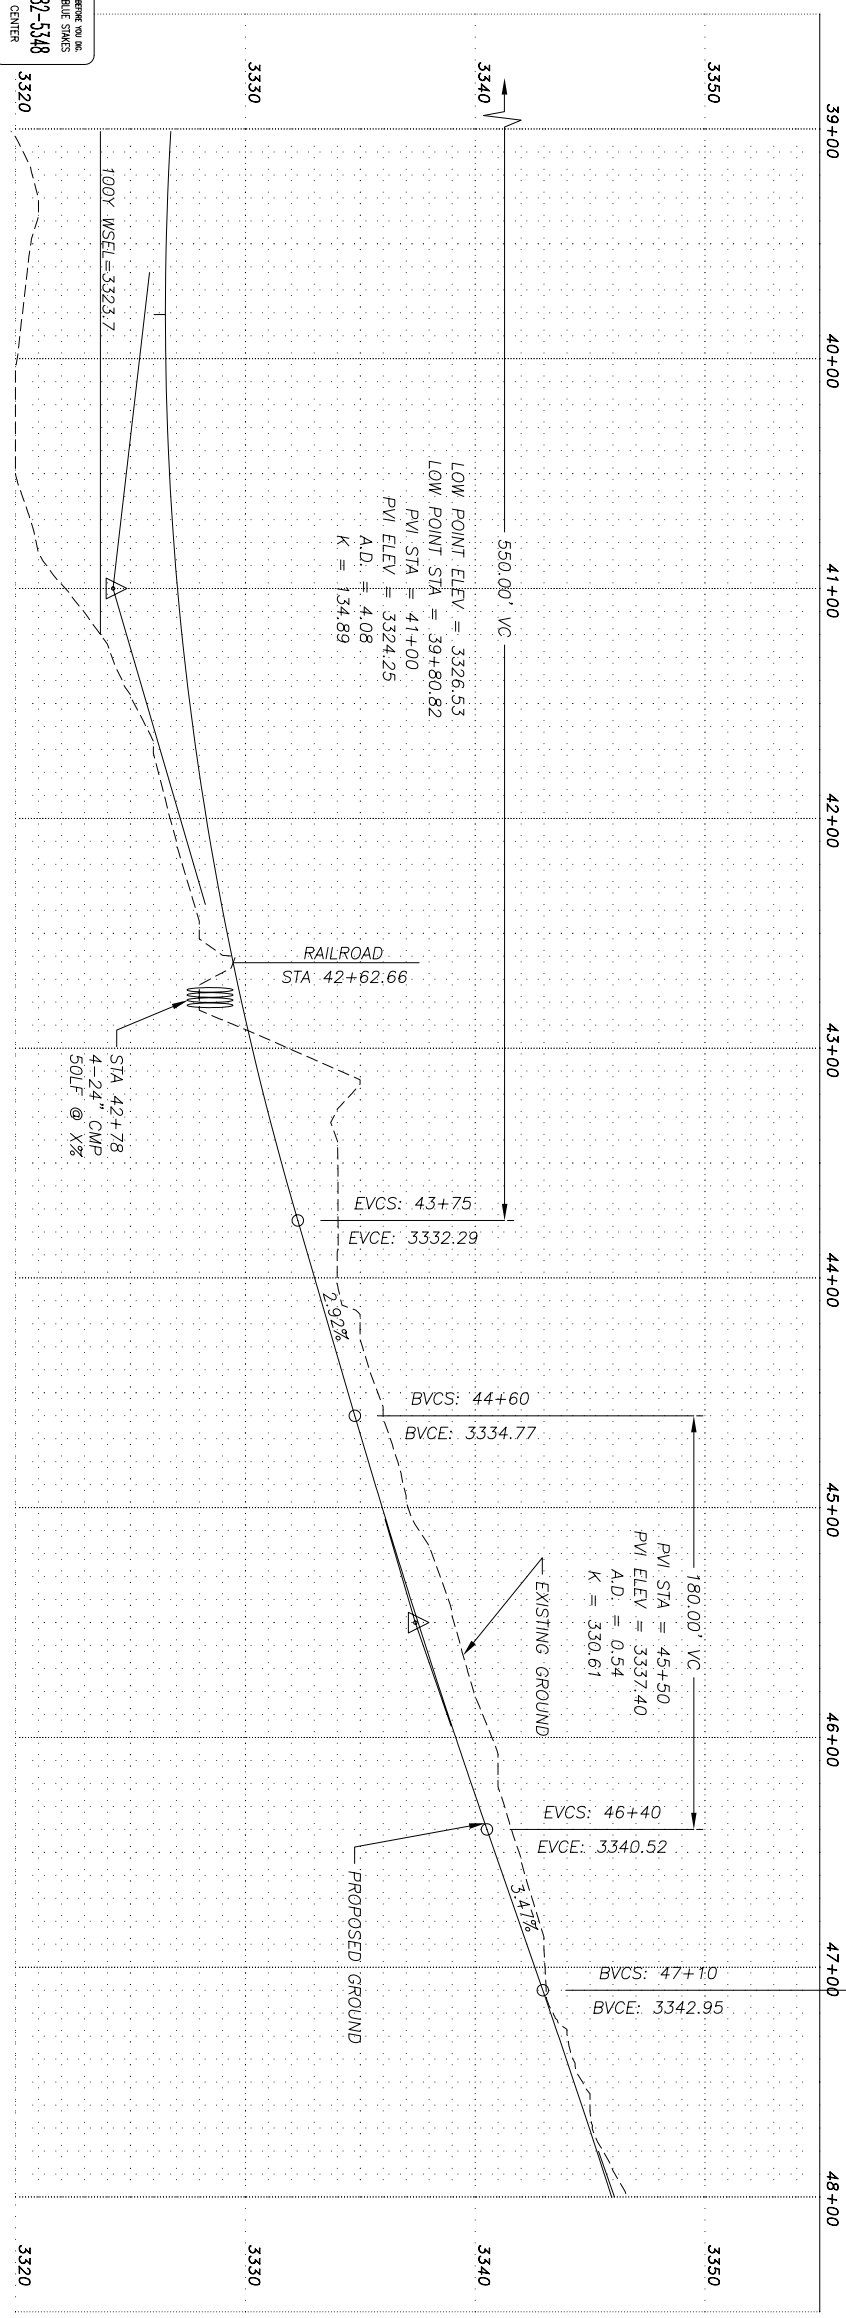

PALO PARADO ROAD ALIGNMENT ALTERNATIVE 1

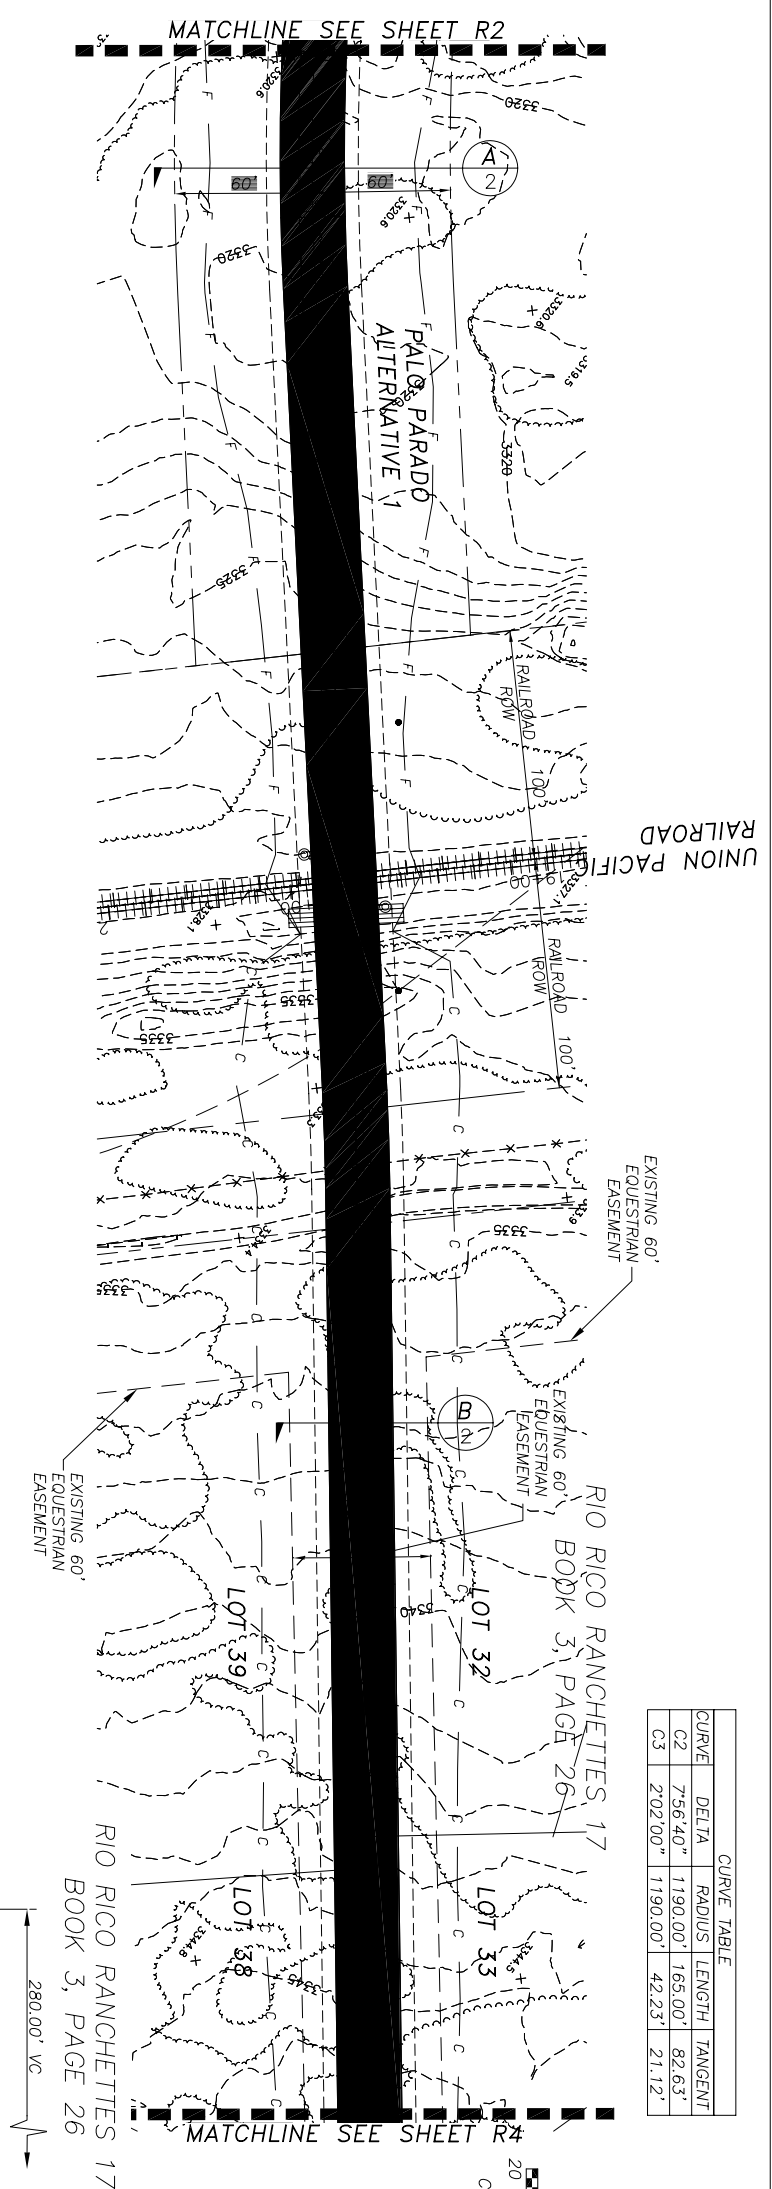


CURVE TABLE				
CURVE	DELTA	RADIUS	LENGTH	TANGENT
C2	756.40°	1190.00'	165.00'	82.63'
C3	202.00°	1190.00'	42.23'	21.12'

SCALE
HORIZ: 1"=40'
VERT: 1"=4'

SHEET 15 OF 96
SHEET R3 OF 17

SANTA CRUZ COUNTY DEPARTMENT OF PUBLIC WORKS

CPE CONSULTANTS
JOB NO. 211
378 N. Main Avenue
Tucson, AZ 85701
520-545-7001

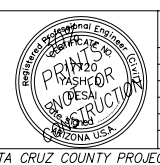

NO.	REVISION DESCRIPTION	DIV.- SECT.	ENGR.	DATE

ALIGNMENT DESIGN CONCEPT PLANS FOR
PALO PARADO
STA 39+00.00 - STA 48+00.00
ALIGNMENT 1
SANTA CRUZ COUNTY, AZ

DESIGNED BY		TB/VIG	DATE
DRAWN BY		TB/VIG/AEK	03/2008
CHECKED BY		VIG	03/2008
PROJ. ENGR.		YDD	03/2008