

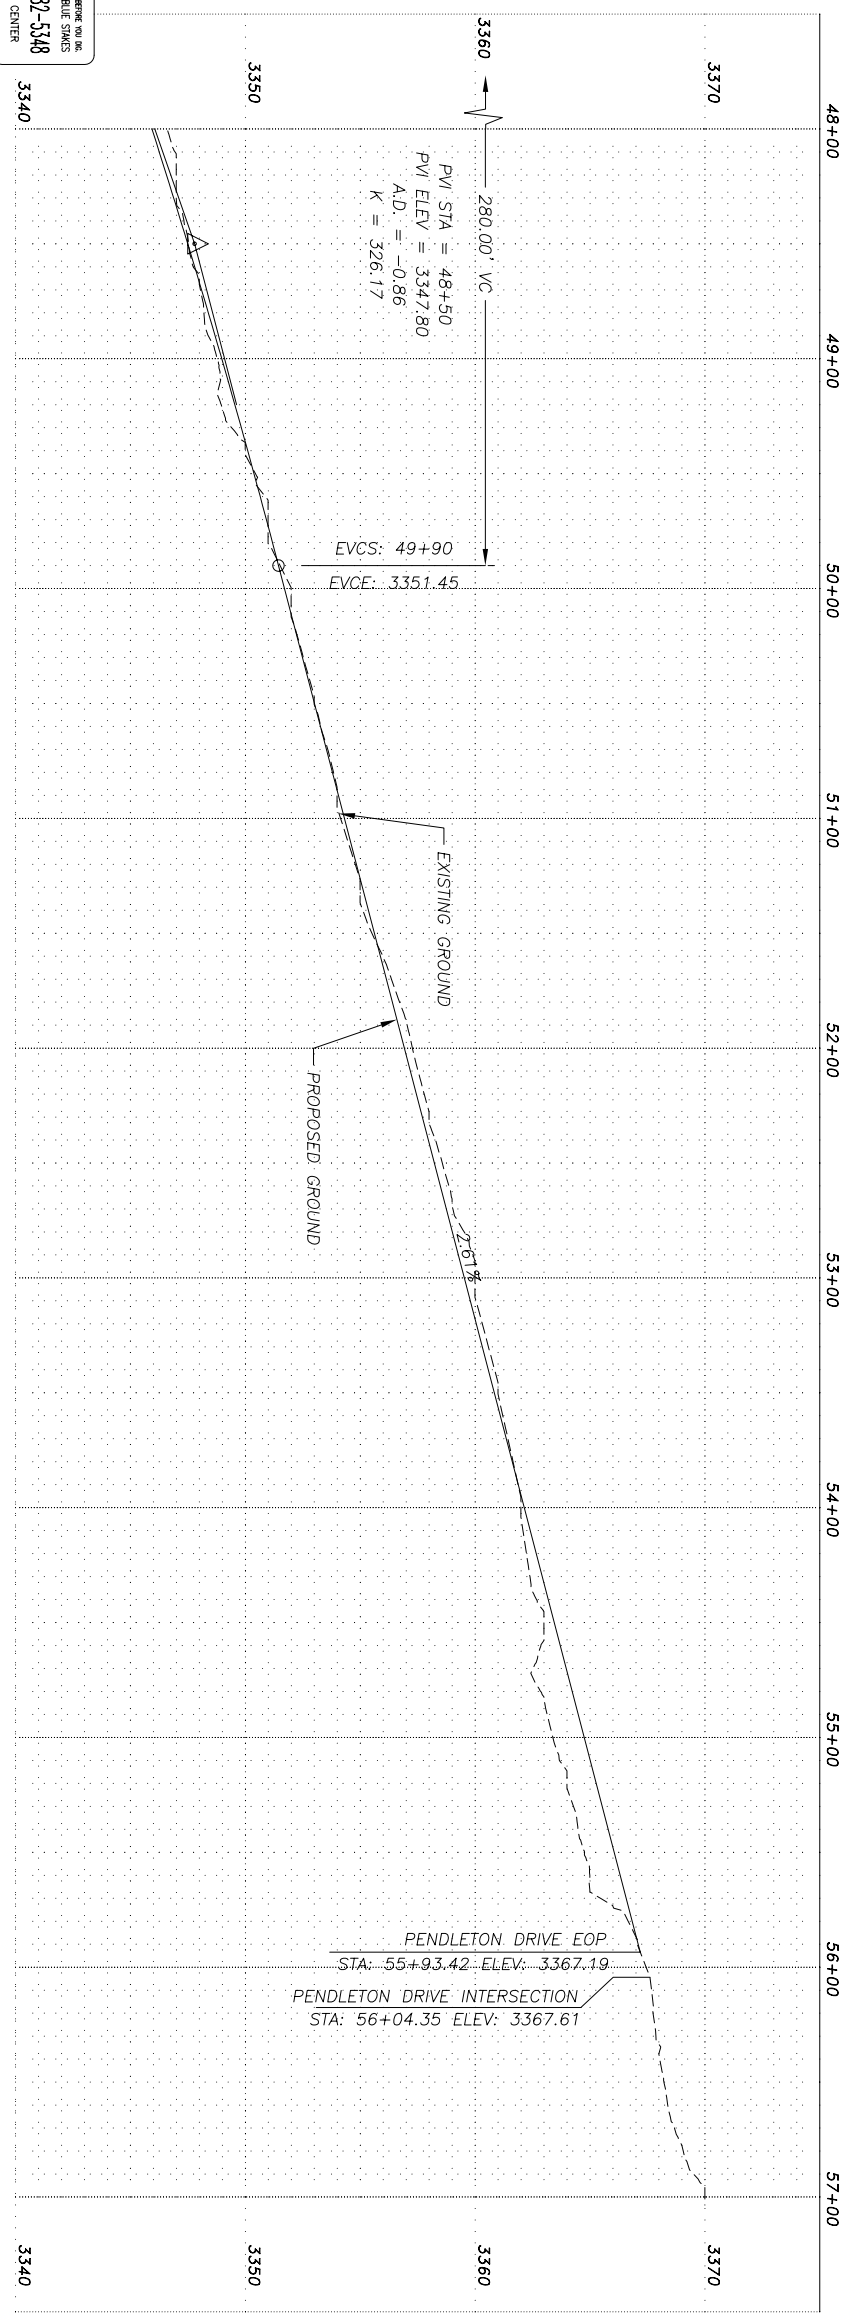


NO WORKING SPACES BEHIND THE BLUE STAKES
CALL FOR THE BLUE STAKES
1-800-782-5348
BLUE STAKE CENTER

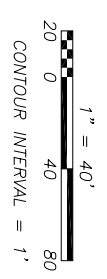

PALO PARADO ROAD ALIGNMENT ALTERNATIVE 1

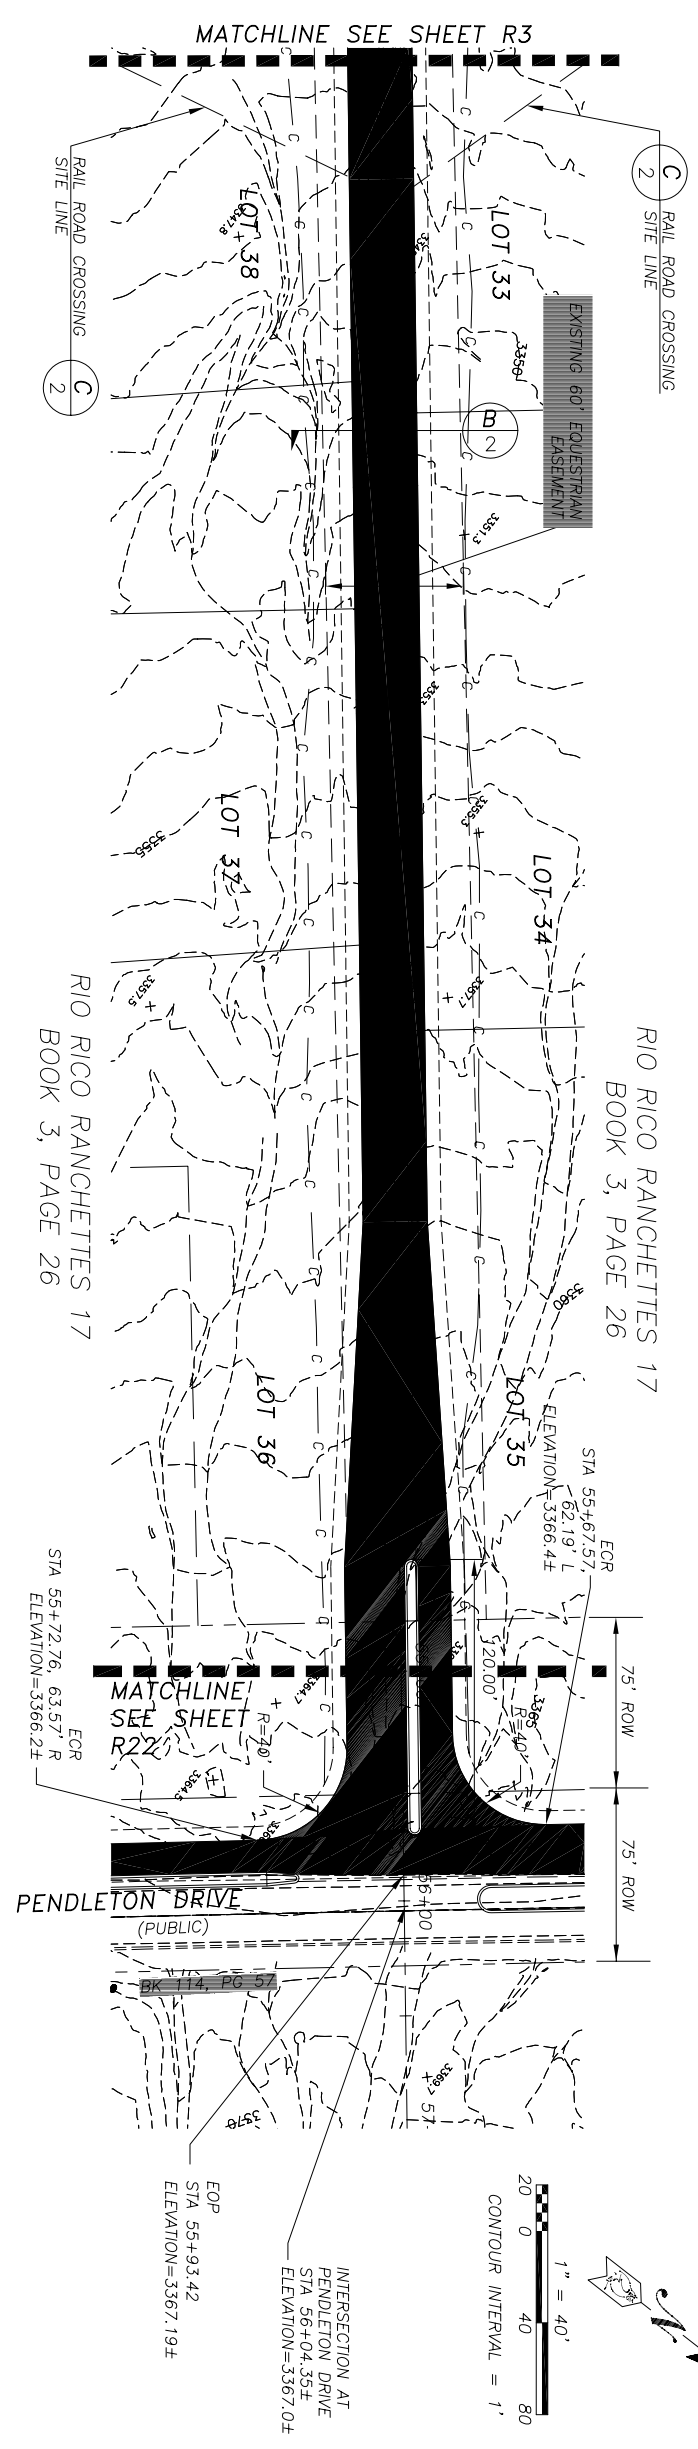


SCALE
HORIZ: 1"=40'
VERT: 1"=4'

SHEET R4 OF 17
SHEET 16 OF 96

SANTA CRUZ COUNTY DEPARTMENT OF PUBLIC WORKS

CPE CONSULTANTS
JOB NO. 211
378 N. Main Avenue
Tucson, AZ 85701
520-545-7001

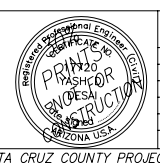

NO.	REVISION DESCRIPTION	DIV.- SECT.	ENGR.	DATE

ALIGNMENT DESIGN CONCEPT PLANS FOR
PALO PARADO
STA 48+00.00 - STA 56+02.46
ALIGNMENT 1
SANTA CRUZ COUNTY, AZ

DESIGNED BY	TB/VIG	DATE
DRAWN BY	TB/VIG/AEK	03/2008
CHECKED BY	VIG	03/2008
PROJ. ENGR.	YDD	03/2008