
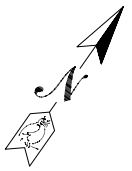
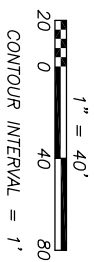
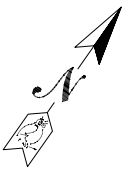
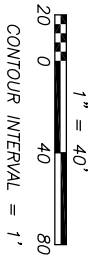


PENDLETON DRIVE IMPROVEMENT FOR ALIGNMENT ALTERNATIVE 3

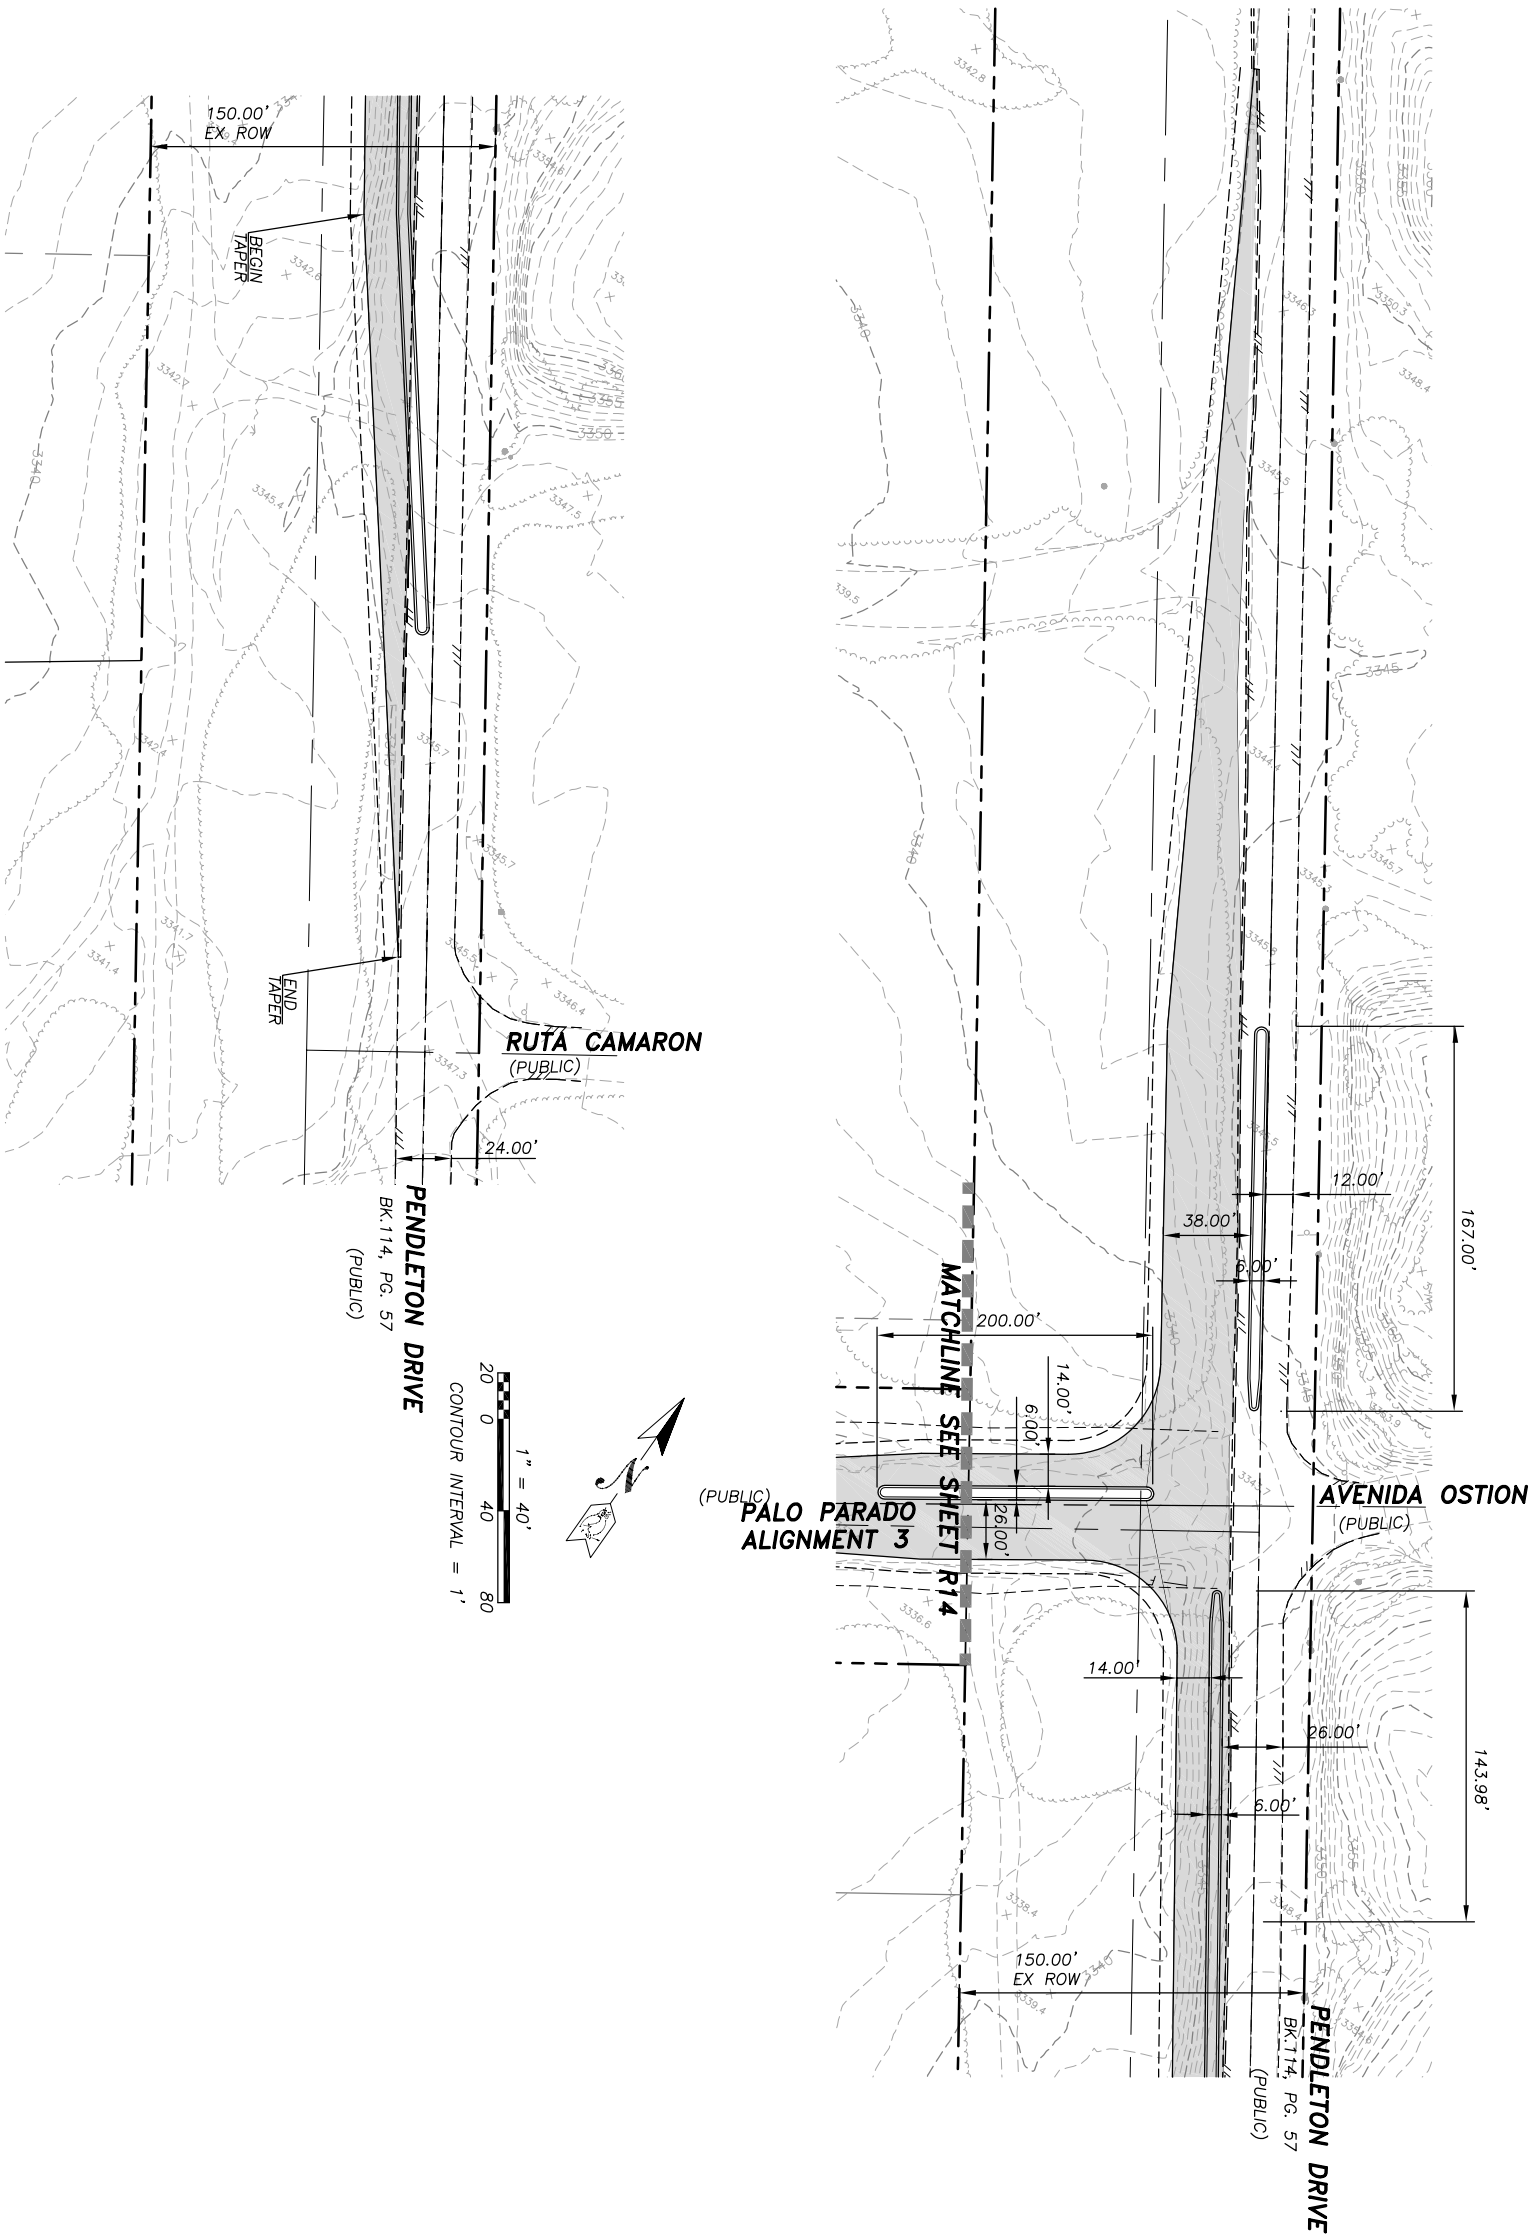

SCALE

HORIZ: AS SHOWN
VERT: N/A

SHEET R17 OF 17
SHEET 29 OF 96

SANTA CRUZ COUNTY DEPARTMENT OF PUBLIC WORKS

CPE CONSULTANTS
JOB NO. 211
378 N. Main Avenue
Tucson, AZ 85701
520•545•7001



NO.	REVISION DESCRIPTION	DIV.- SECT. ENGR	DATE

ALIGNMENT DESIGN CONCEPT PLANS FOR
PALO PARADO
PENDLETON DRIVE IMPROVEMENT
ALIGNMENT 3
SANTA CRUZ COUNTY, AZ

		DATE
DESIGNED BY	TB/VIG	03/2008
DRAWN BY	TB/VIG/AEK	03/2008
CHECKED BY	VIG	03/2008
PROJ. ENGR.	YDD	03/2008